



www.sayahomes.com

THE ULTIMATE SHOPPING PLAZA

COMING SOON...

SAYA
SECTOR-131
JAYPEE WISH TOWN, NOIDA

Front Elevation



Artistic Impression

SAYA
SECTOR-1
JAYPEE WISH TOWN, NOIDA
31

Bird's
Eye View



Artistic Impression

SAYA
SECTOR-131
JAYPEE WISH TOWN, NOIDA

Plaza
Area

HEUSAN

ARRAW

CALVIN KLEIN

EVEN HEUSAN

Artistic Impression

SAYA
SECTOR-131
JAYPEE WISH TOWN, NOIDA

Plaza Area

Villas Facing View



Artistic Impression

SAYA
SECTOR-131
JAYPEE WISH TOWN, NOIDA

Activity Area

Open Plaza - Lower Ground



Artistic Impression

SAYA
SECTOR-131
JAYPEE WISH TOWN, NOIDA

Activity Area

Open Plaza - Lower Ground

CAFE

Artistic Impression

SAYA
SECTOR-131
JAYPEE WISH TOWN, NOIDA

Lower Ground Floor

Plaza Lobby



Artistic Impression

**SAYA
SECTOR-131**
JAYPEE WISH TOWN, NOIDA

Ground Floor

Double Height Shops

LIFE STYLA

UG 002

DIASEL

UG 003

DELHI CLA

Artistic Impression

SAYA
SECTOR-131
JAYPEE WISH TOWN, NOIDA

Terrace Restro-Bars

Golf View Dining



Artistic Impression

SAYA
SECTOR-131
JAYPEE WISH TOWN, NOIDA

Air-Conditioned Food Court

Ground & 3rd Floor

EMPTETTION

IMPERFACTO

ER CAFE

BARCO

BIKAANO

YELLO

BARCO

BIKAANO

YELLO

EMPLF

SAYA
SECTOR-131
JAYPEE WISH TOWN, NOIDA

Artistic Impression

Proposed Development by Saya



SHOPPING UNLIMITED

(LG, Ground, First & Second Floor)

SUPERMARKET ANCHOR | DAILY CONVENIENCE



STAY ENTERTAINED

Second Floor

FAMILY ENTERTAINMENT ZONE



GOLF VIEW DINING

Third Floor

FINE DINING | RESTRO-BAR



NEW AGE CAFES

Ground & Third Floor

Location above all locations


1162 Acres
Integrated
Township



—Saya Sector-131—
the only Organised Plaza
for **50,000**
Families
(About 2 Lakh People)



200 Acre
18+9 Hole
Golf Course

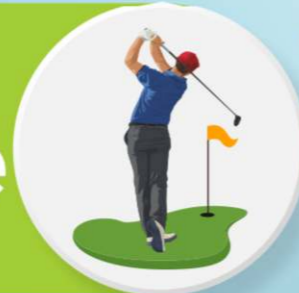

1 Lakh+
People working
in **MNC's**
like Axis Bank, GE, TCS, Accenture,
Adobe, HCL, Samsung, KPMG, etc



500 Bed
State-of-the-art
Jaypee Hospital
Operational



**Schools
& Colleges**
Operational in close proximity
Amity University, Step by Step,
Shiv Nadar, Pathways, Presidium ,etc

SAYA SECTOR-131

JAYPEE WISH TOWN, NOIDA



- SAYA SECTOR-131**
- 5 minutes drive from Sector-18 & Film City
- 15 minutes drive from South Delhi
- 25 minutes drive from Connaught Place
- 30 minutes drive from Jewar Airport

1162 ACRES INTEGRATED TOWNSHIP

Map not to scale




THE LOCATION




SAYA
SECTOR-131
JAYPEE WISH TOWN, NOIDA

LOWER GROUND FLOOR PLAN

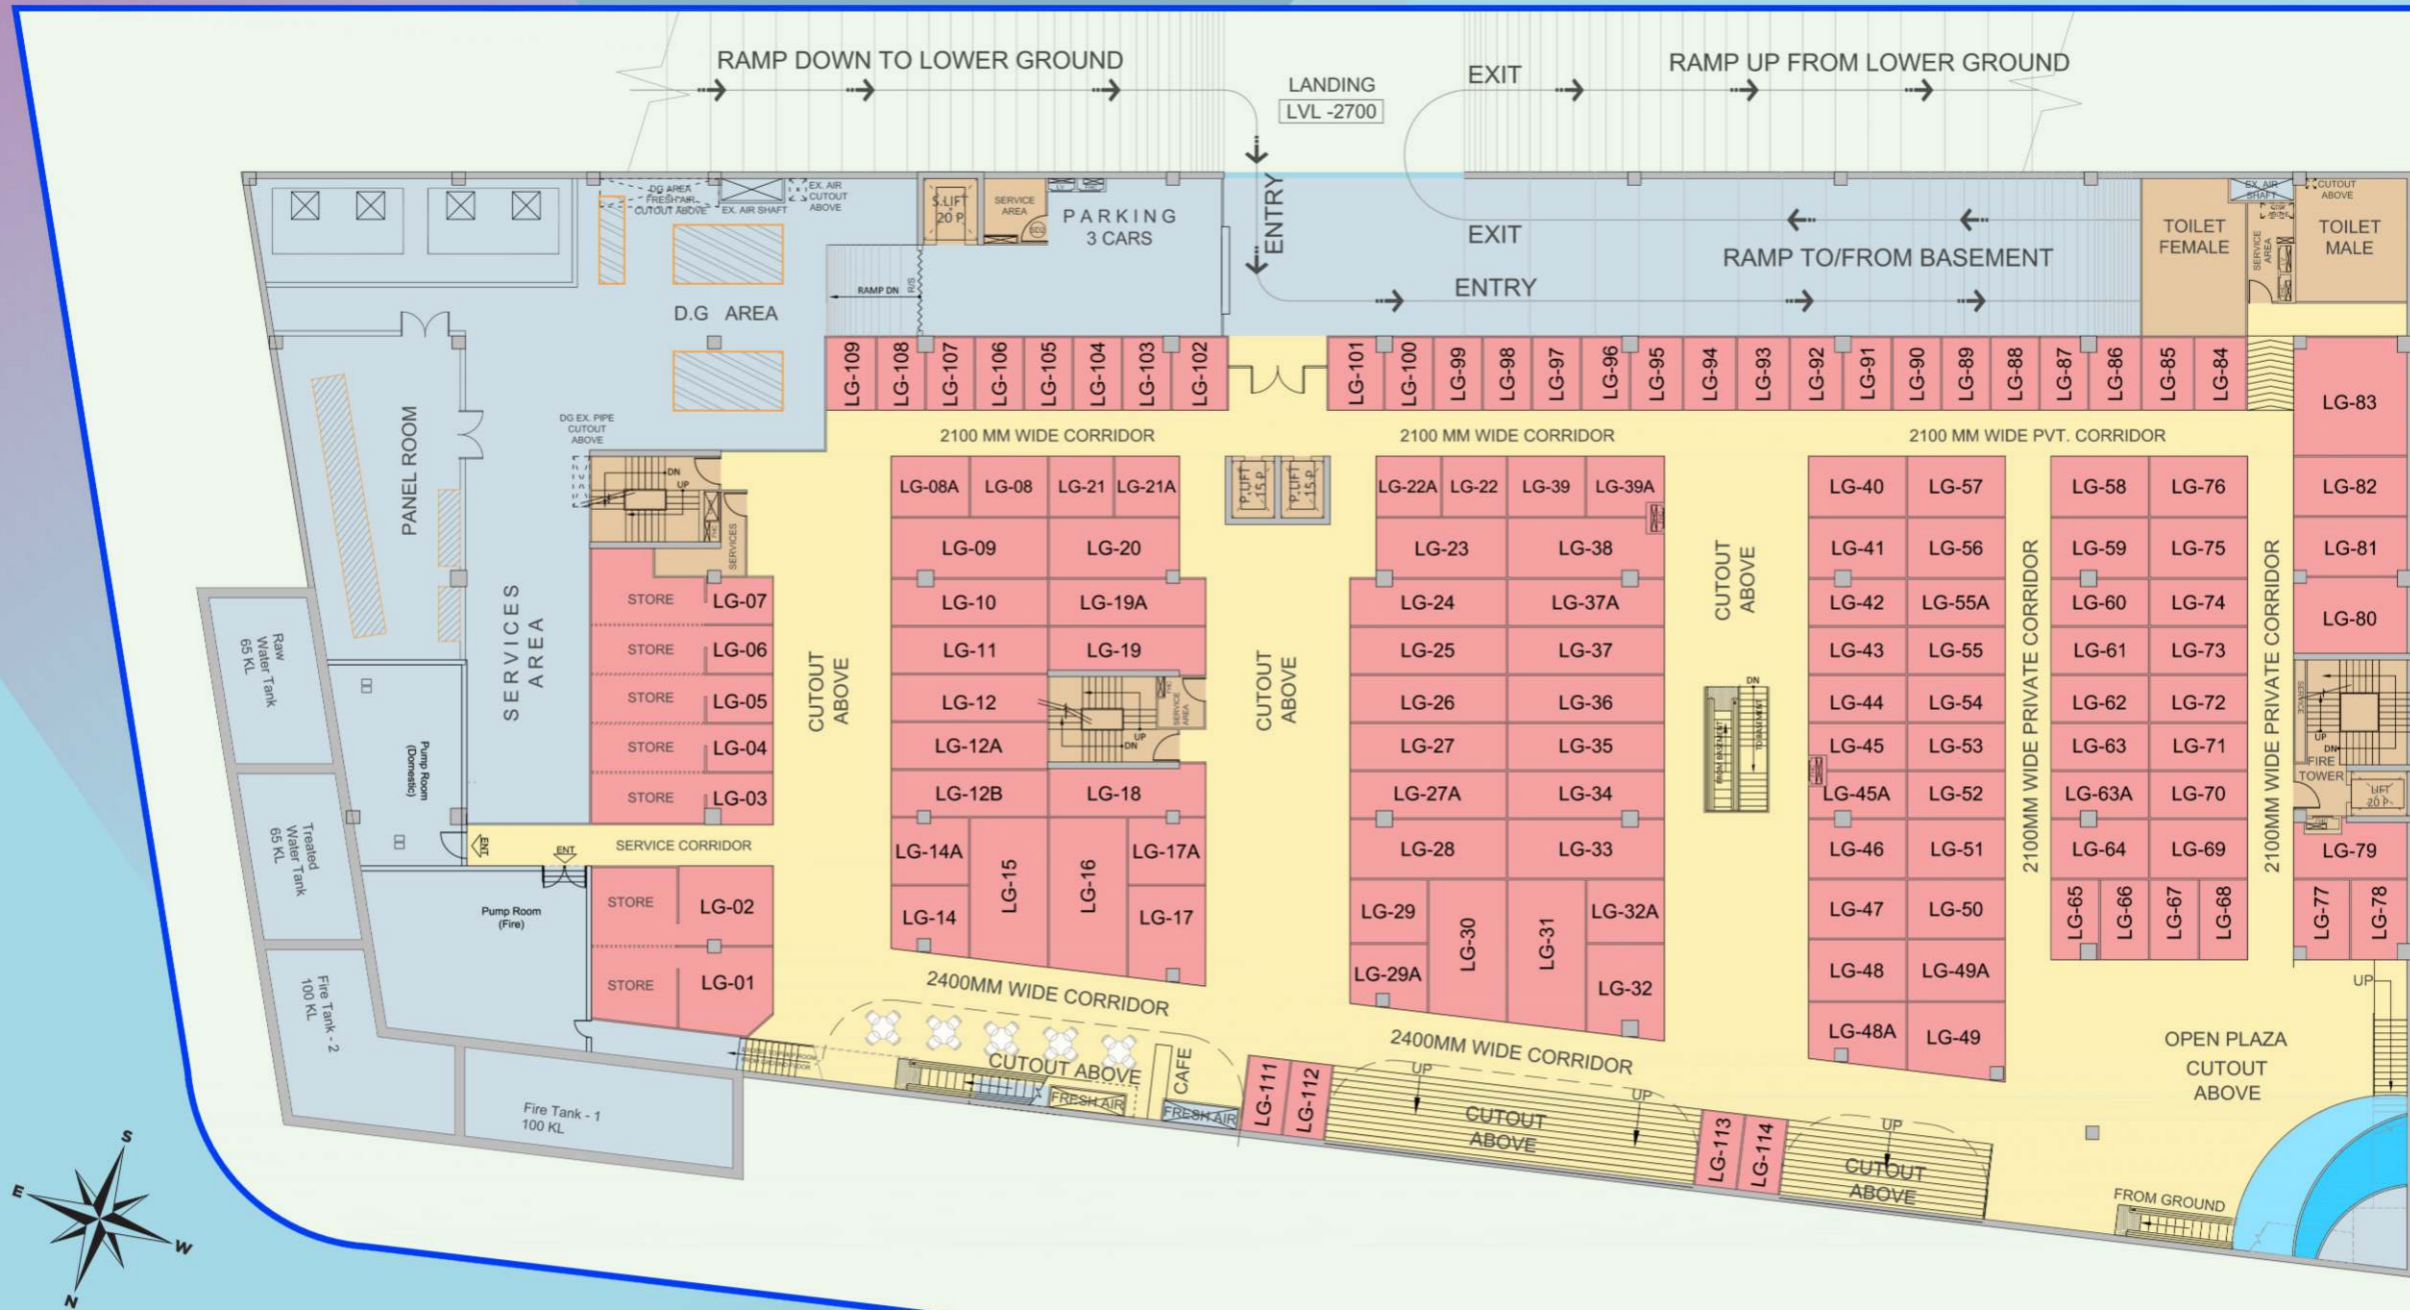


SAYA
SECTOR-131
JAYPEE WISH TOWN, NOIDA

GROUND FLOOR PLAN

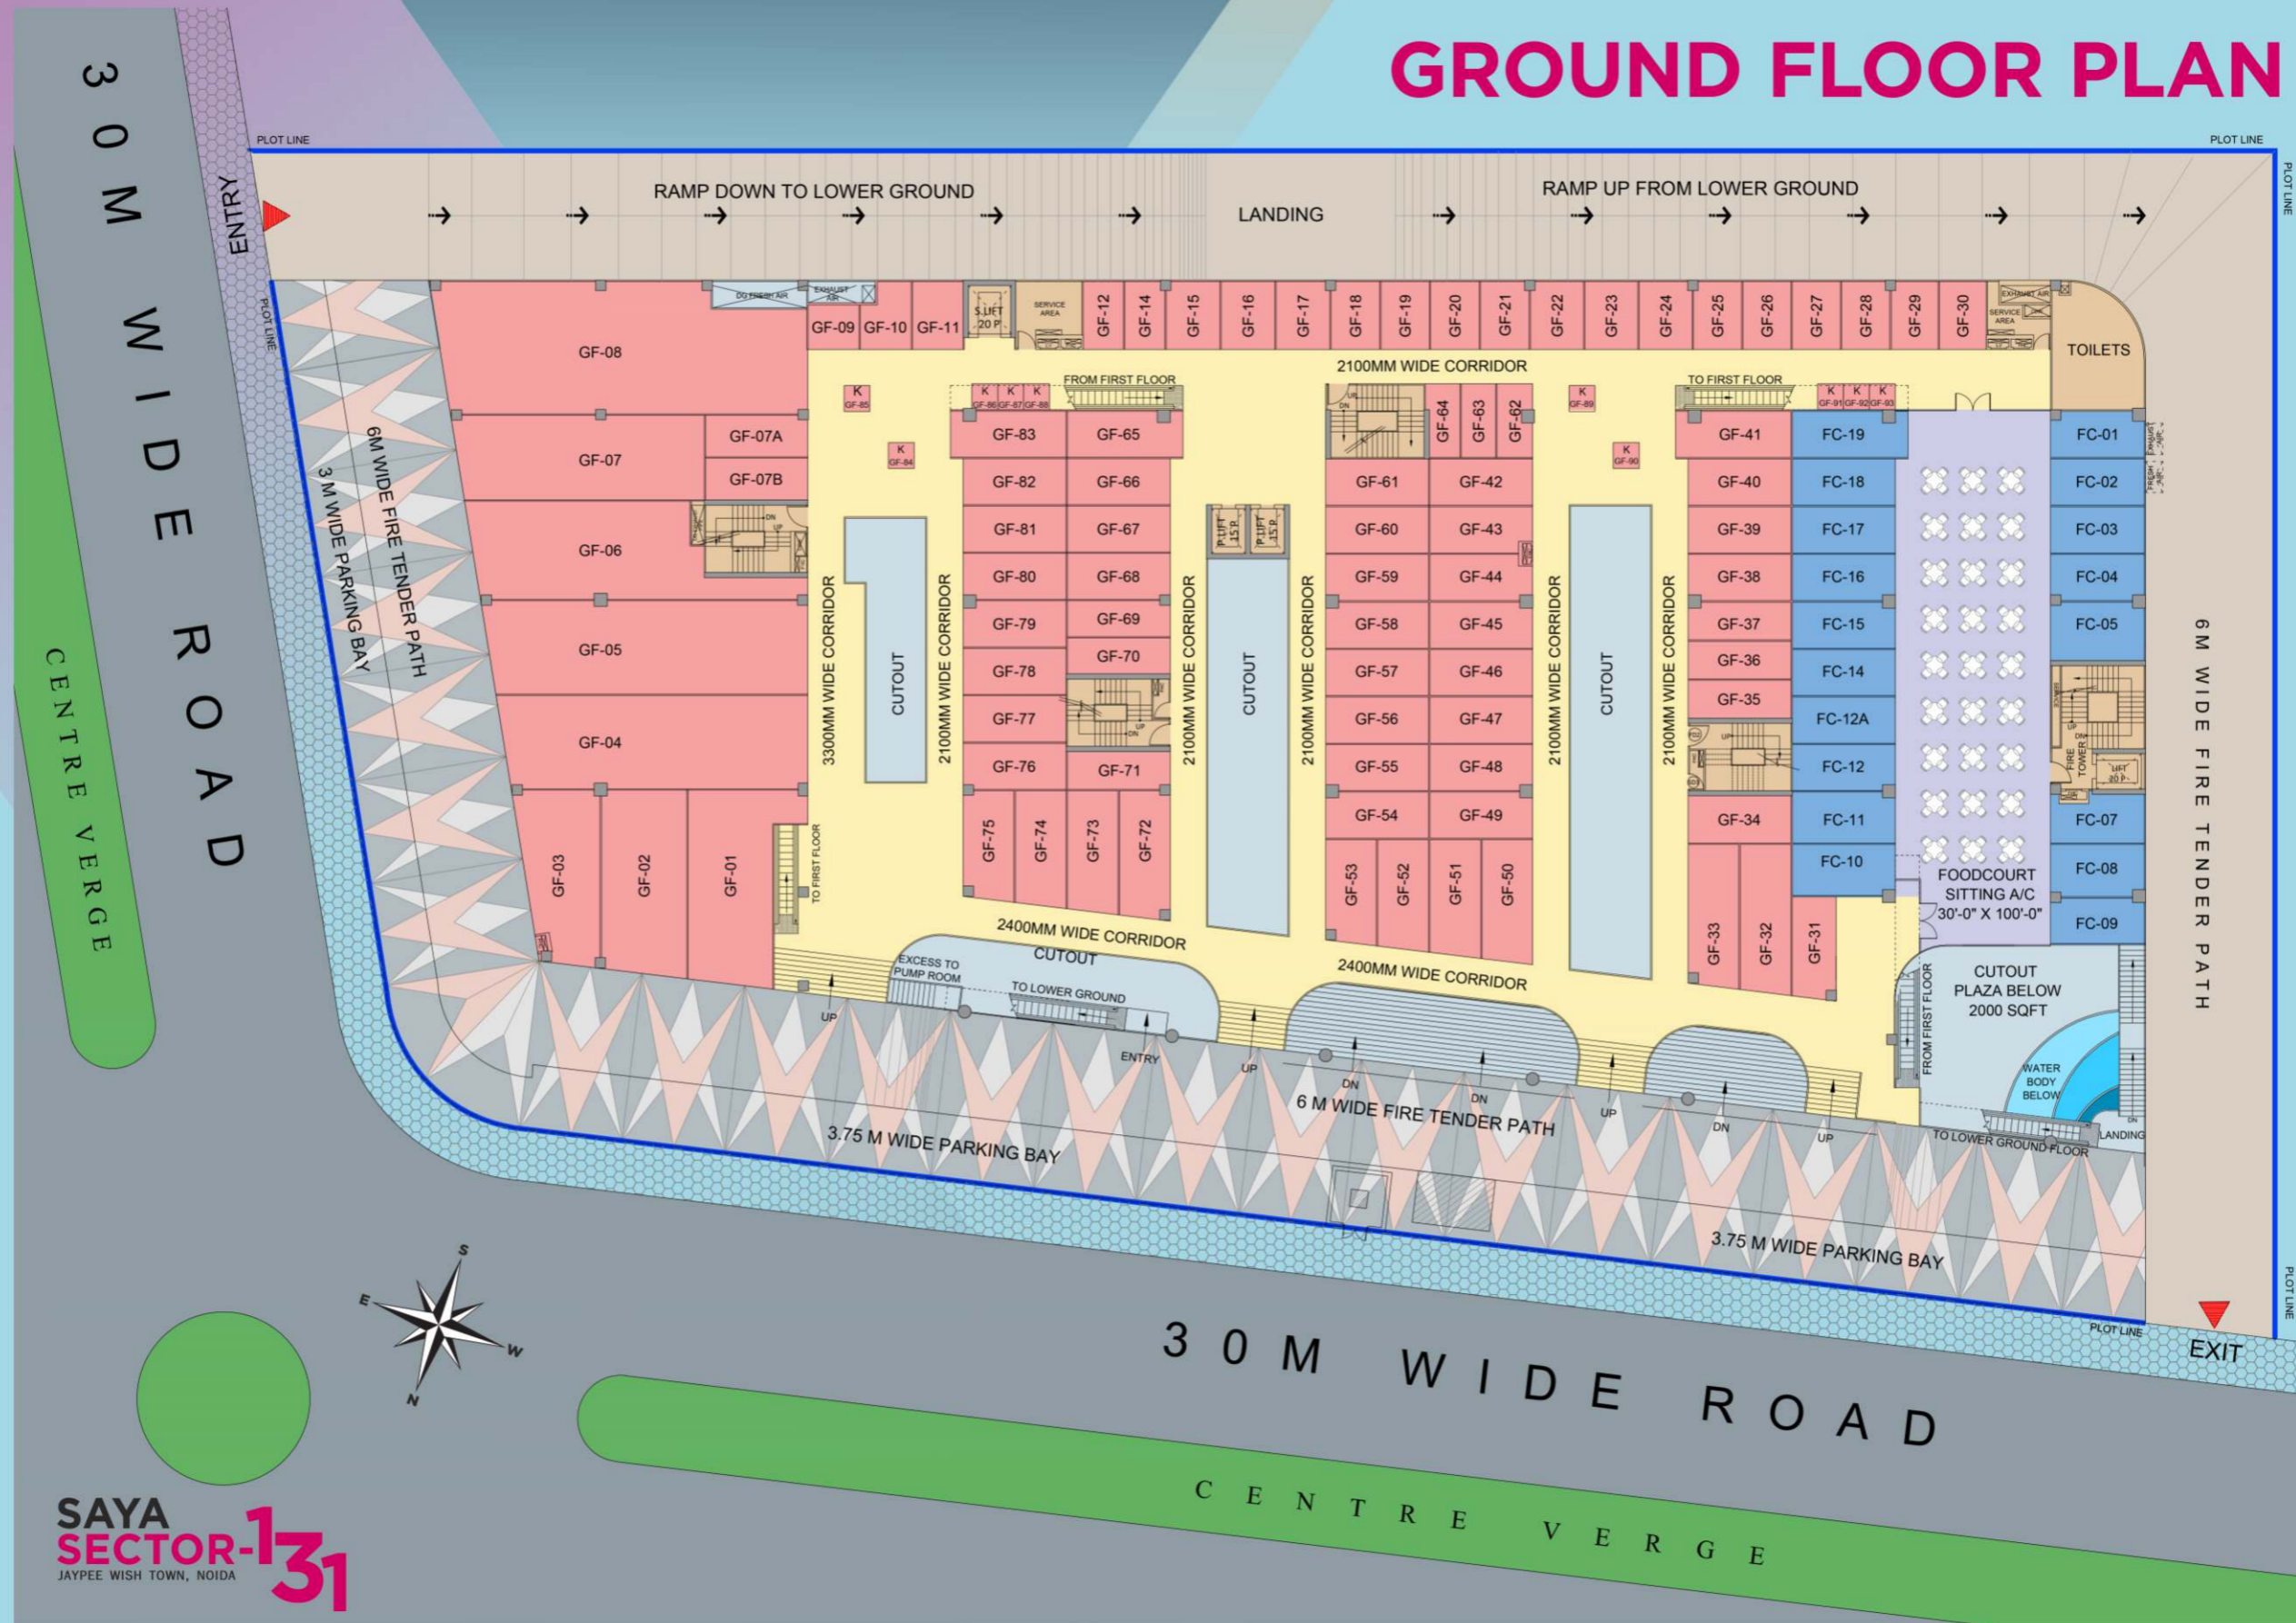


SAYA
SECTOR-131
JAYPEE WISH TOWN, NOIDA

FIRST FLOOR PLAN

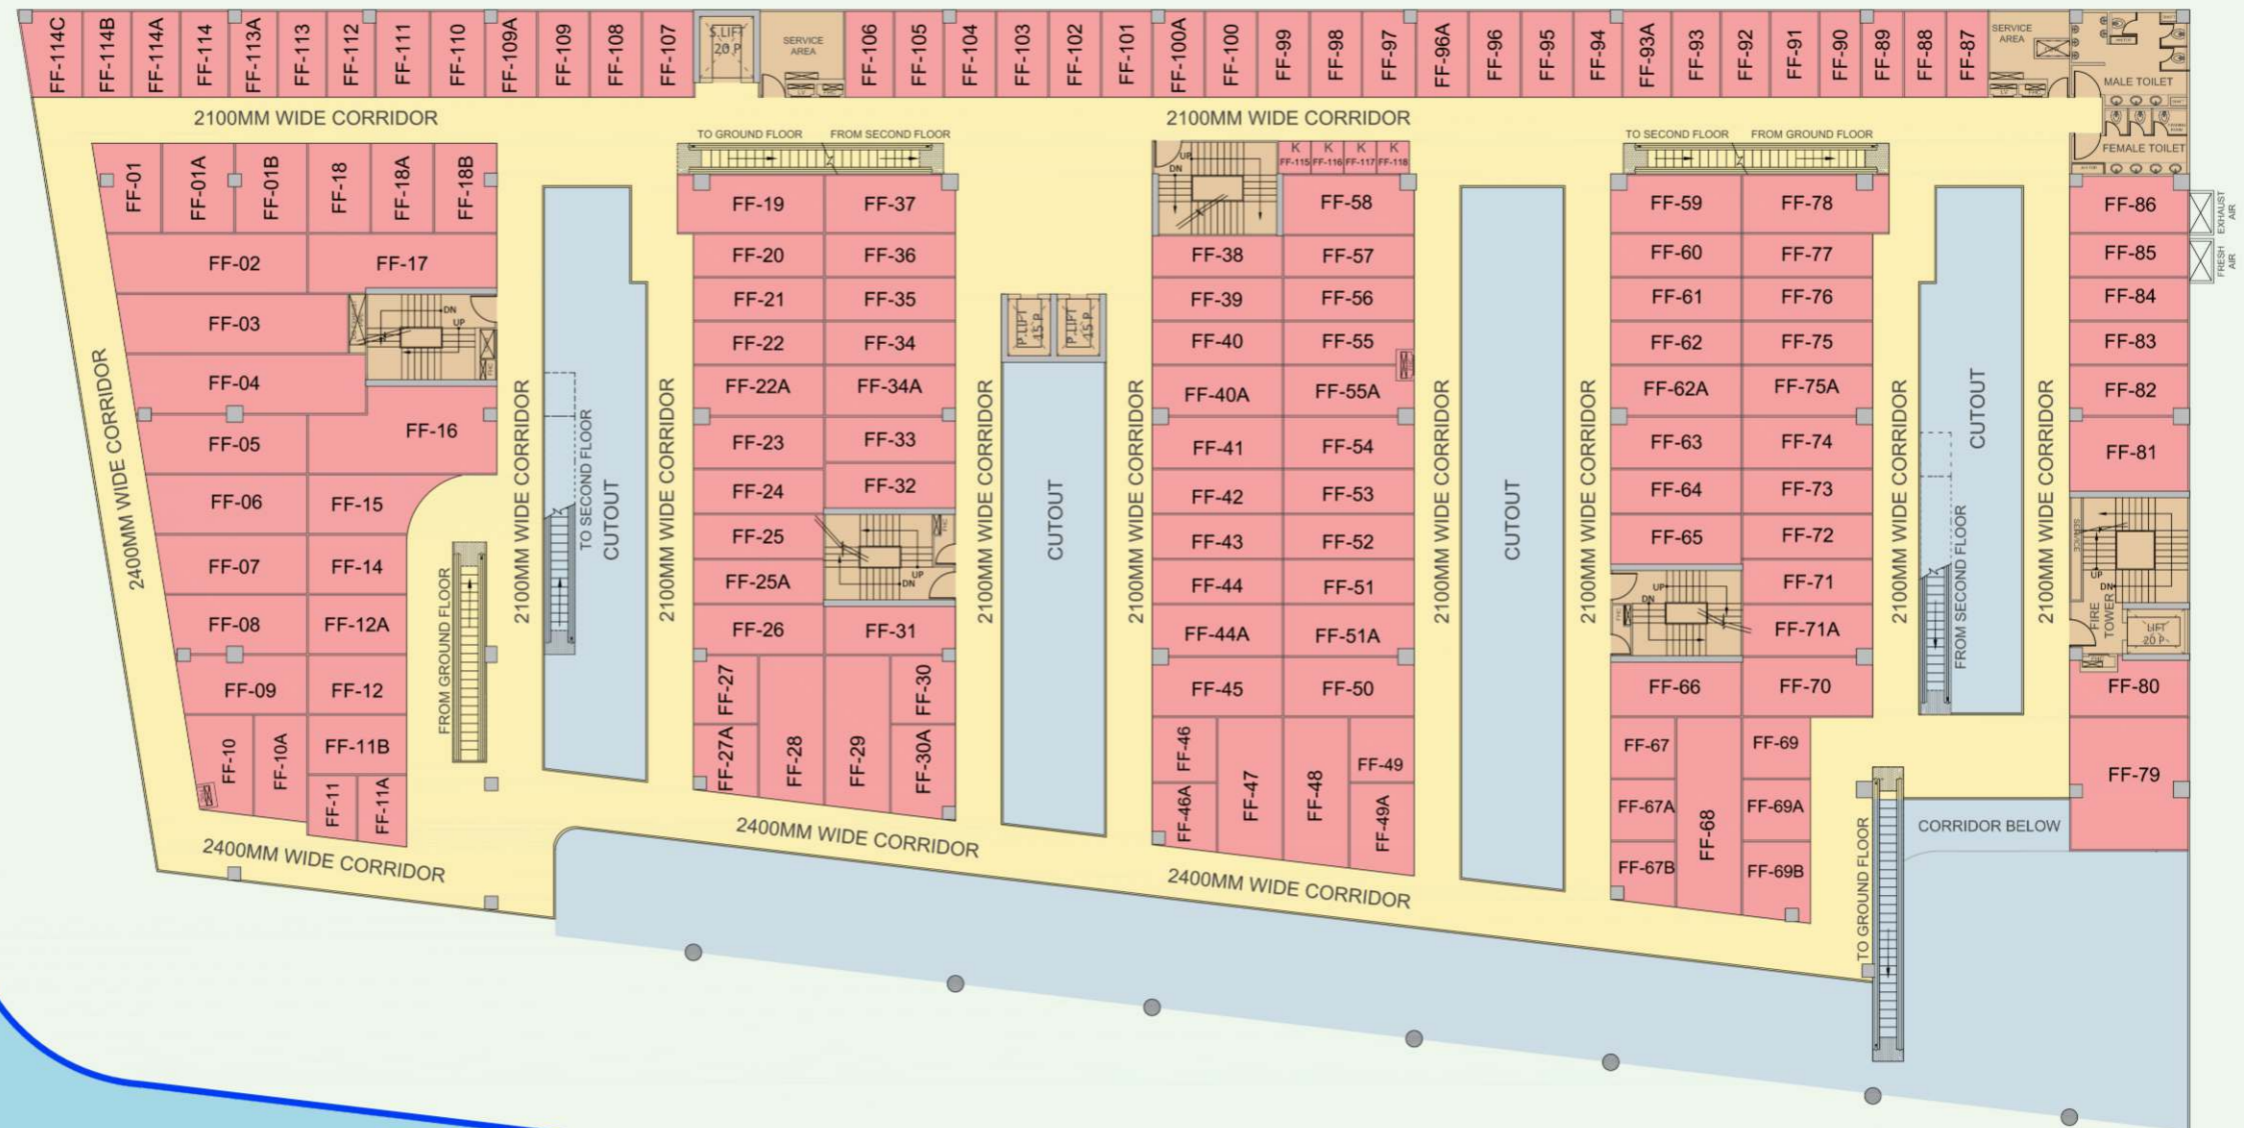

SAYA
SECTOR-131
 JAYPEE WISH TOWN, NOIDA

SECOND FLOOR PLAN

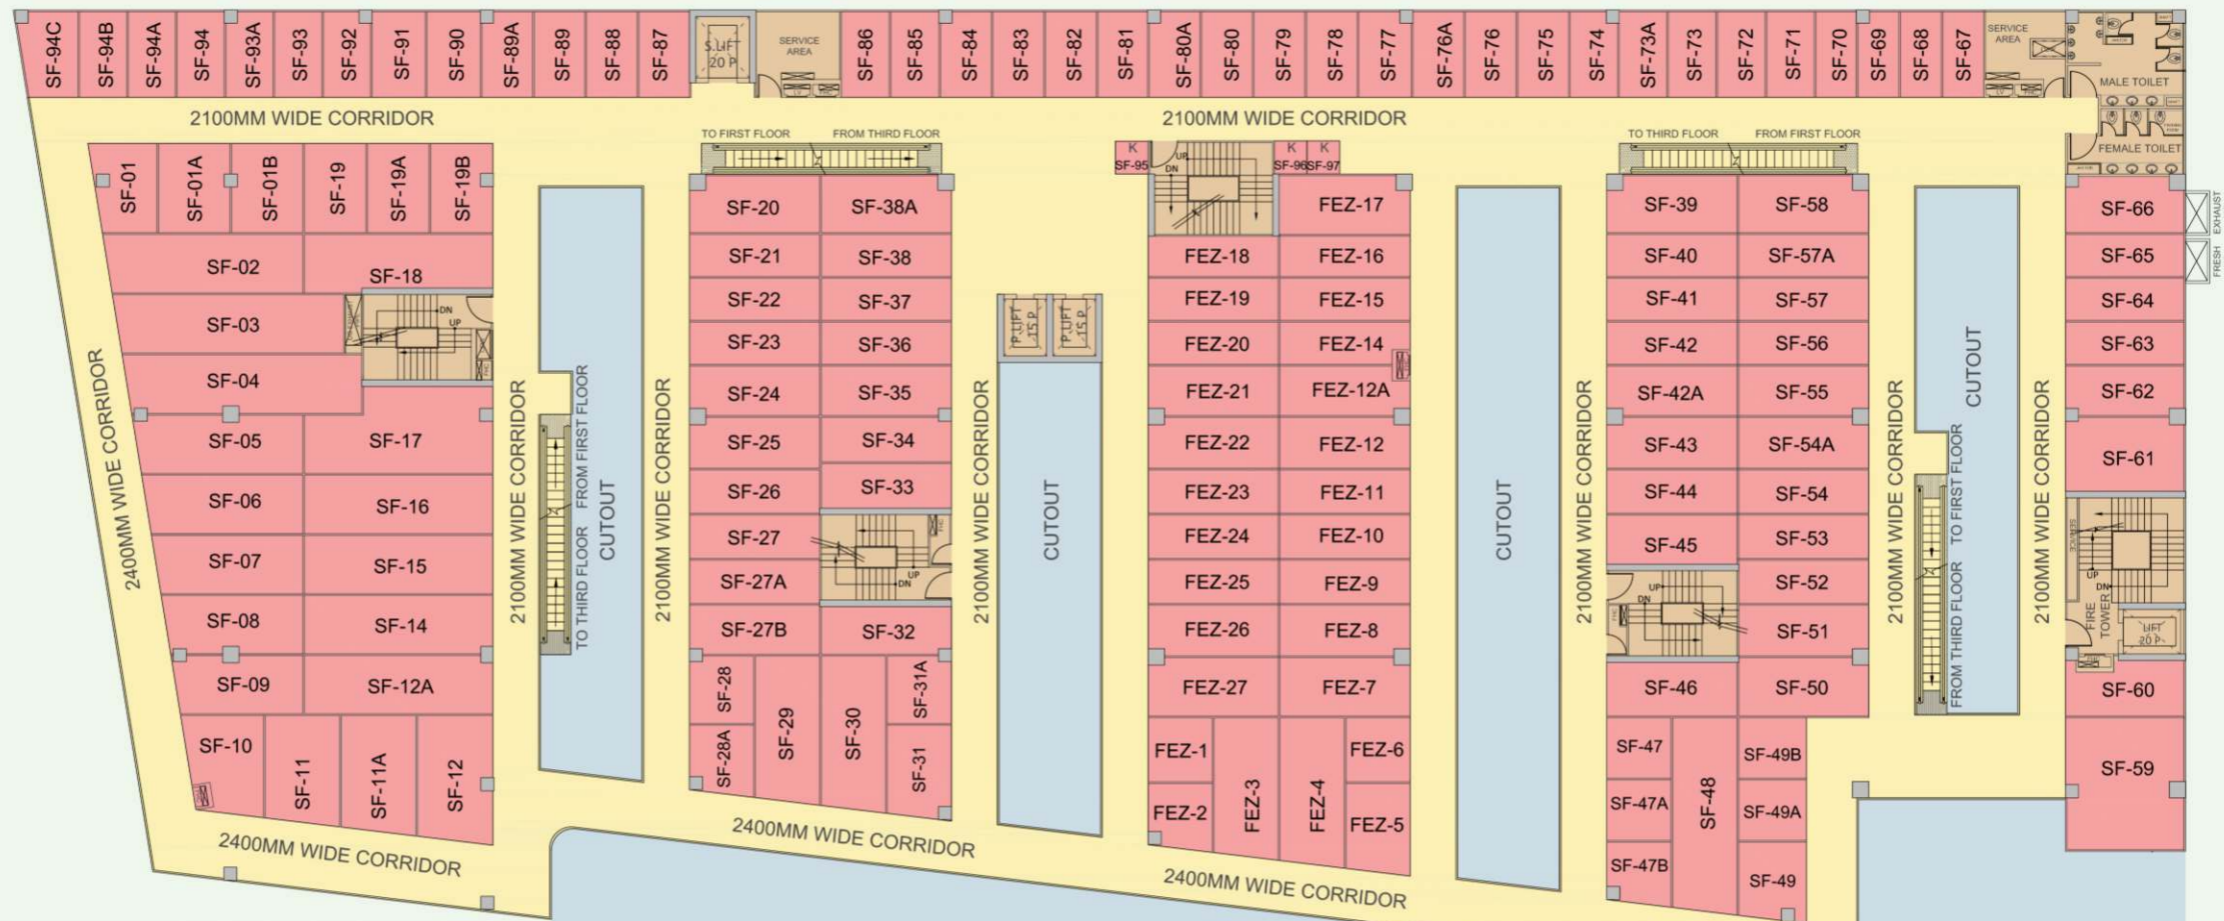

SAYA
SECTOR-131
 JAYPEE WISH TOWN, NOIDA

THIRD FLOOR PLAN



SAYA
SECTOR-131
 JAYPEE WISH TOWN, NOIDA

Brands are ready to shine with SAYA



Introducing Marquee Iconic Retail Store

CLOG LONDON

foodquest
...The Food Court

LEADING BRANDS OPERATING UNDER



Mr. Brown
BLISS IN EVERY SINGLE BITE

Dr. Lal Path Labs
India's leading and most reputed diagnostic chain

and many more...

EXPERIENCE
OF ALMOST
2 DECADES

OVER
5.7 MILLION*
SQ.FT.
DELIVERED

MORE THAN
2970
SATISFIED FAMILIES

6 DEVELOPMENTS
IN RESIDENTIAL
& COMMERCIAL


OUR JOURNEY SO FAR



HERA REGISTRATION NO. UPRERAPR2859 | www.up-hera.in



HERA REGISTRATION NO. PHASE I - UPRERAPR1548 PHASE II - UPRERAPR1575

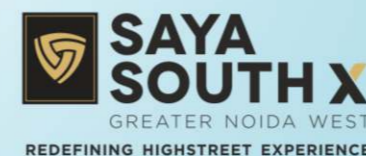

HERA REGISTRATION NO. UPRERAPR17950 | www.up-hera.in



HERA REGISTRATION NO. UPRERAPR15075 | www.up-hera.in

WE WELCOME YOU AT OUR NEW CORPORATE OFFICE

— Plot No. C-3A, Sector 129, Near Genesis Global School, Noida —